


**LOCALITY PLAN**

Not to Scale

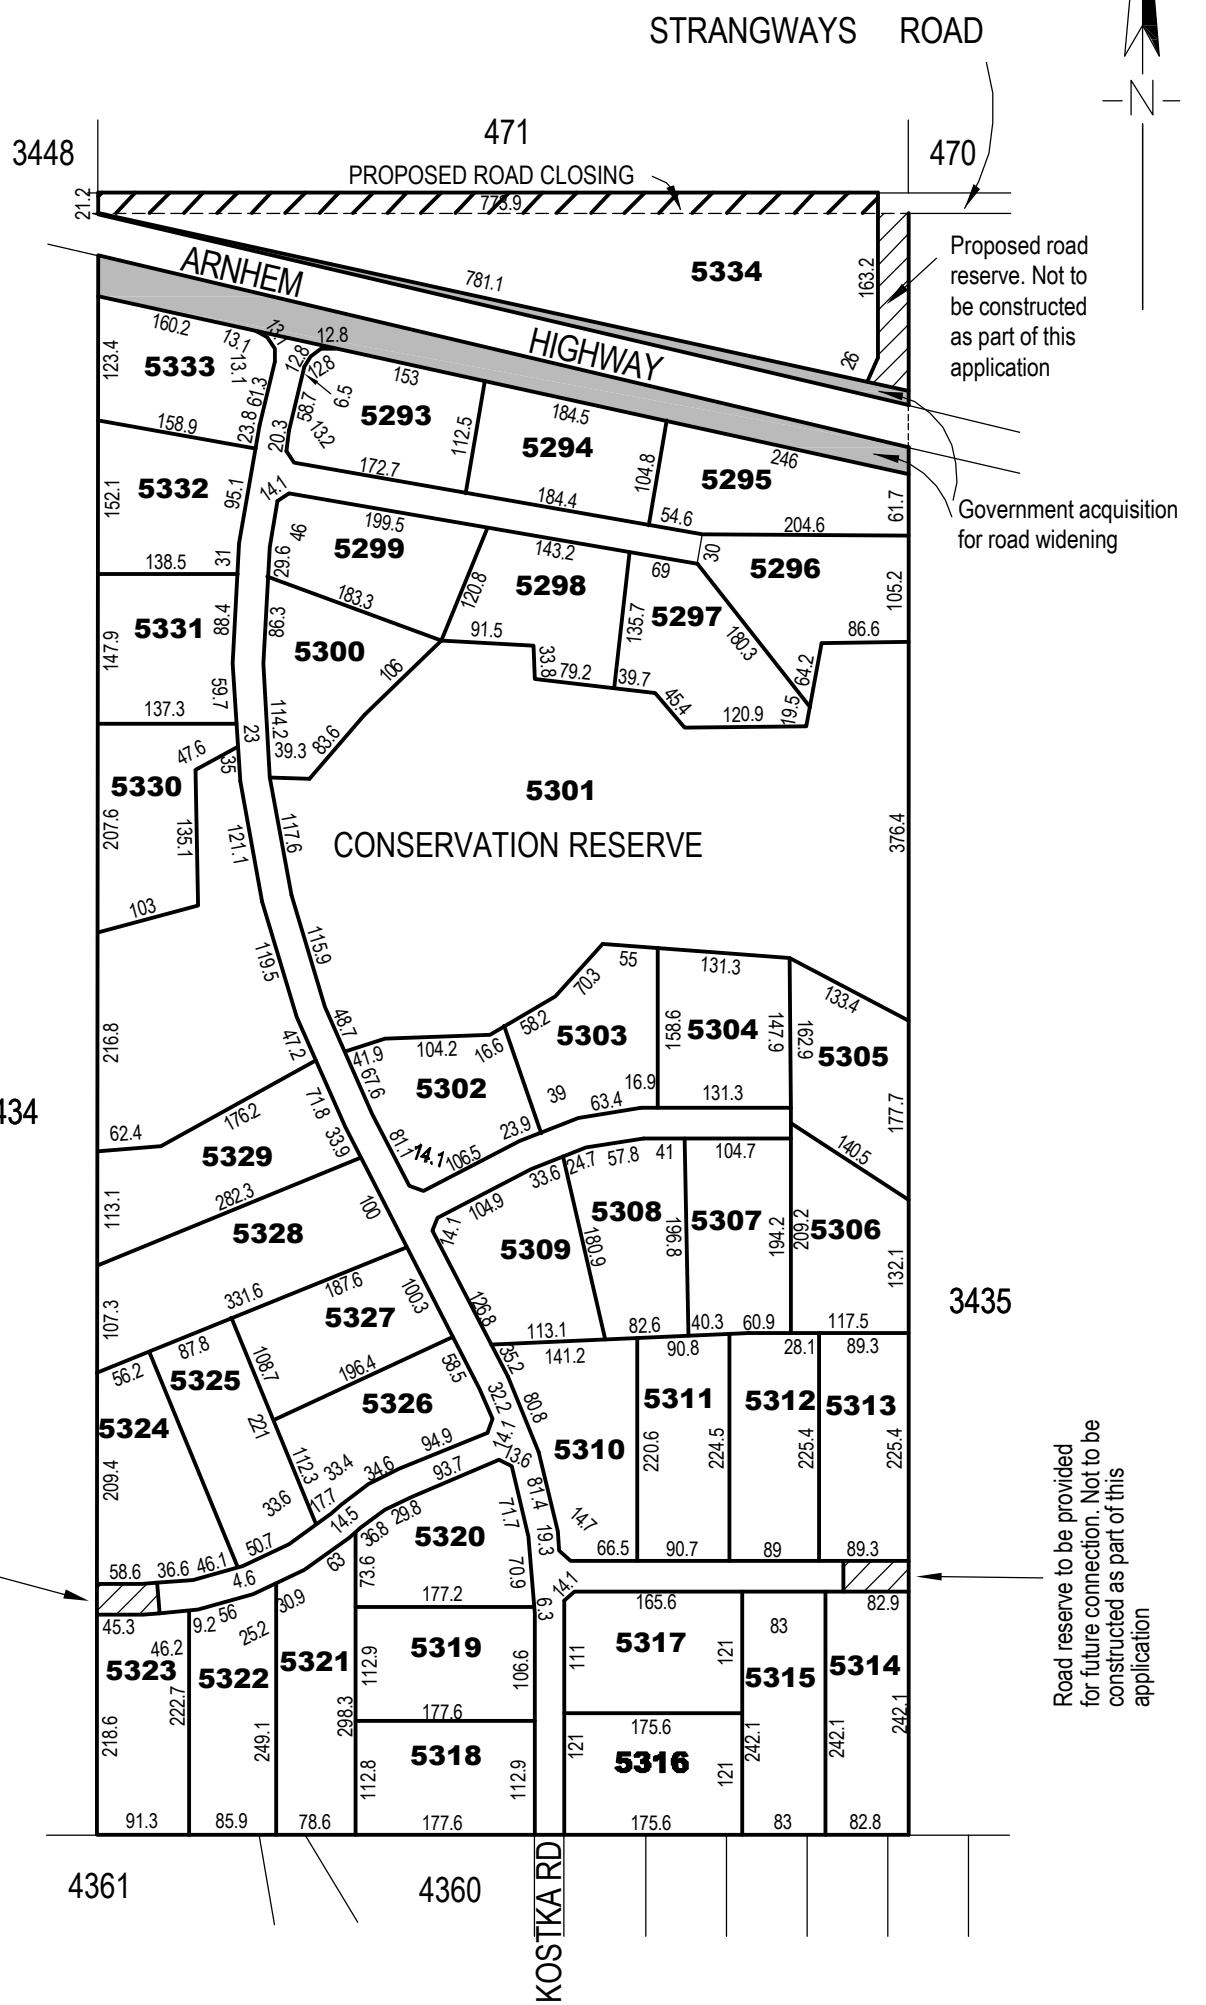

Road reserve to be provided for future connection. Not to be constructed as part of this application


Road reserve to be provided for future connection. Not to be constructed as part of this application

**Note**

All areas and dimensions are subject to survey



Map Reference: Humpty Doo 10000 Sheet 07.08

 <p><b>EARL JAMES &amp; ASSOCIATES</b> SURVEY &amp; PLANNING CONSULTANTS 10 HARVEY STREET, DARWIN NT 0801 PH. (08) 89812494 FAX. (08) 89815206 EMAIL: darwin@eja.com.au</p>	<p>©</p> <p>Licensed Surveyor: Date:.....</p>	<p><b>SECTION 3434</b> <b>HUNDRED OF STRANGWAYS</b></p>	<p>Scale: 1:7500 (A3) Datum: A.H.D.</p>	
	<p>Drawn by: RM Date: 20.12.07 Cad File: 6523-10.DWG</p>		<p><b>PARCEL NUMBER ALLOCATIONS</b></p>	<p>Drawing No: 07/6523/10</p>
	<p>Client: <b>LANDAU PTY LTD</b></p>			